


CONFIGURATIONS  
BASED ON 1.5M TRACK

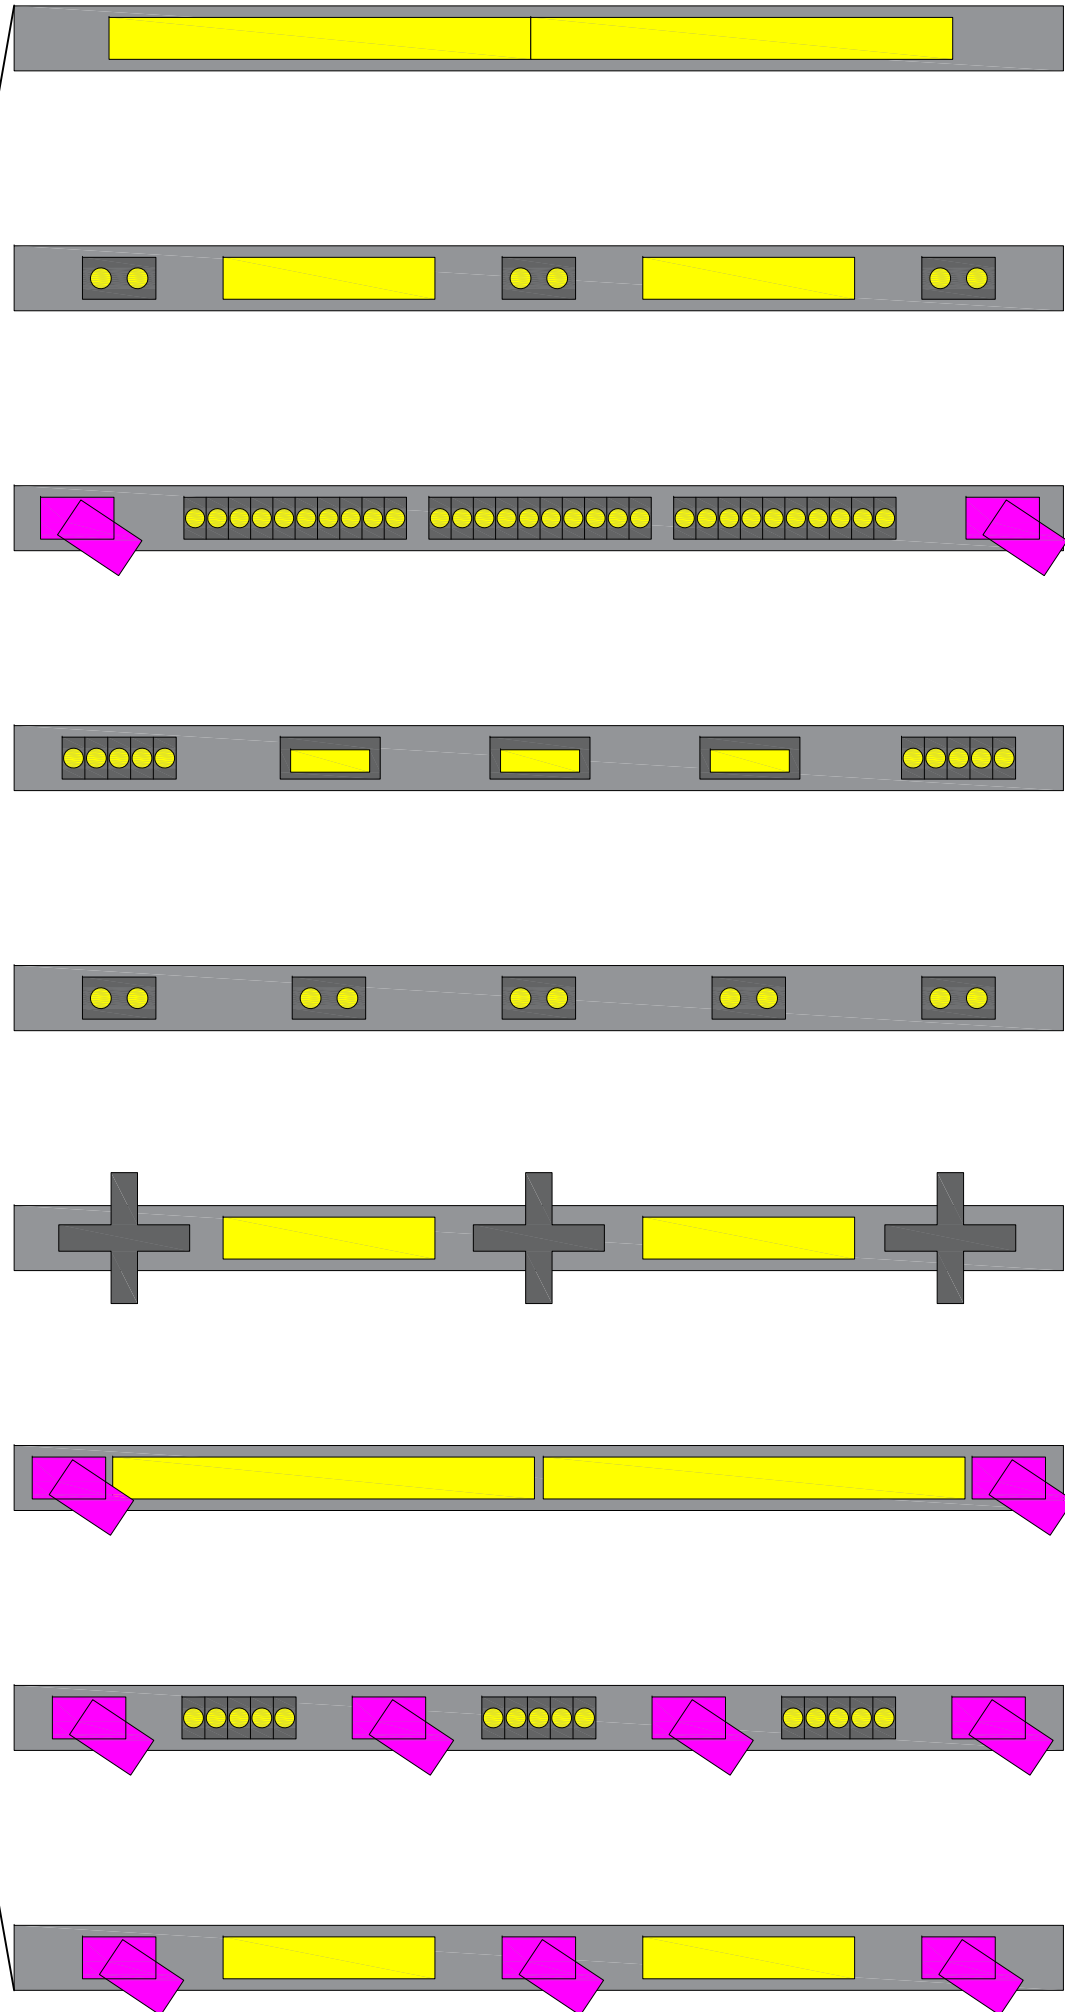

- MEDIUM LED PANELS
- DOUBLE DOWNLIGHTS & SMALL LED PANELS
- MEDIUM DOWNLIGHTS AND SPOTS
- SMALL DOWNLIGHTS AND WALL WASHERS
- DOUBLE DOWNLIGHTS
- PENDANTS & SMALL LED PANELS
- SPOTS & LARGE LED PANELS
- SPOTS & SMALL DOWNLIGHTS
- SPOTS & SMALL LED PANELS

THIS DRAWING REPRESENTS DESIGN INTENT AND CONCEPT ONLY. This document and all specifications in relation to the lighting layout are solely based on measurements and details available at the time of drafting. The Lighting Designer cannot be held responsible for any electrical or structural inaccuracies nor for any alterations to the original Lighting Design by client or external parties. All Lighting Design contents remain copyright material of Mr Resistor.

Revisions:

SLIM DUET		Project
MODULE CONFIGURATIONS		Drawing
Not to Scale	Scale	Date
		26/04/2021
		Author
		VM

**MR. RESISTOR**  
 21 Lydden Rd  
 London  
 SW18 4LT  
 email: design@mr-resistor.co.uk  
 website: www.mr-resistor.co.uk  
 Tel: 020 8874 2234  
 Fax: 020 8871 2262

